


SIDE ELEVATION



FRONT ELEVATION

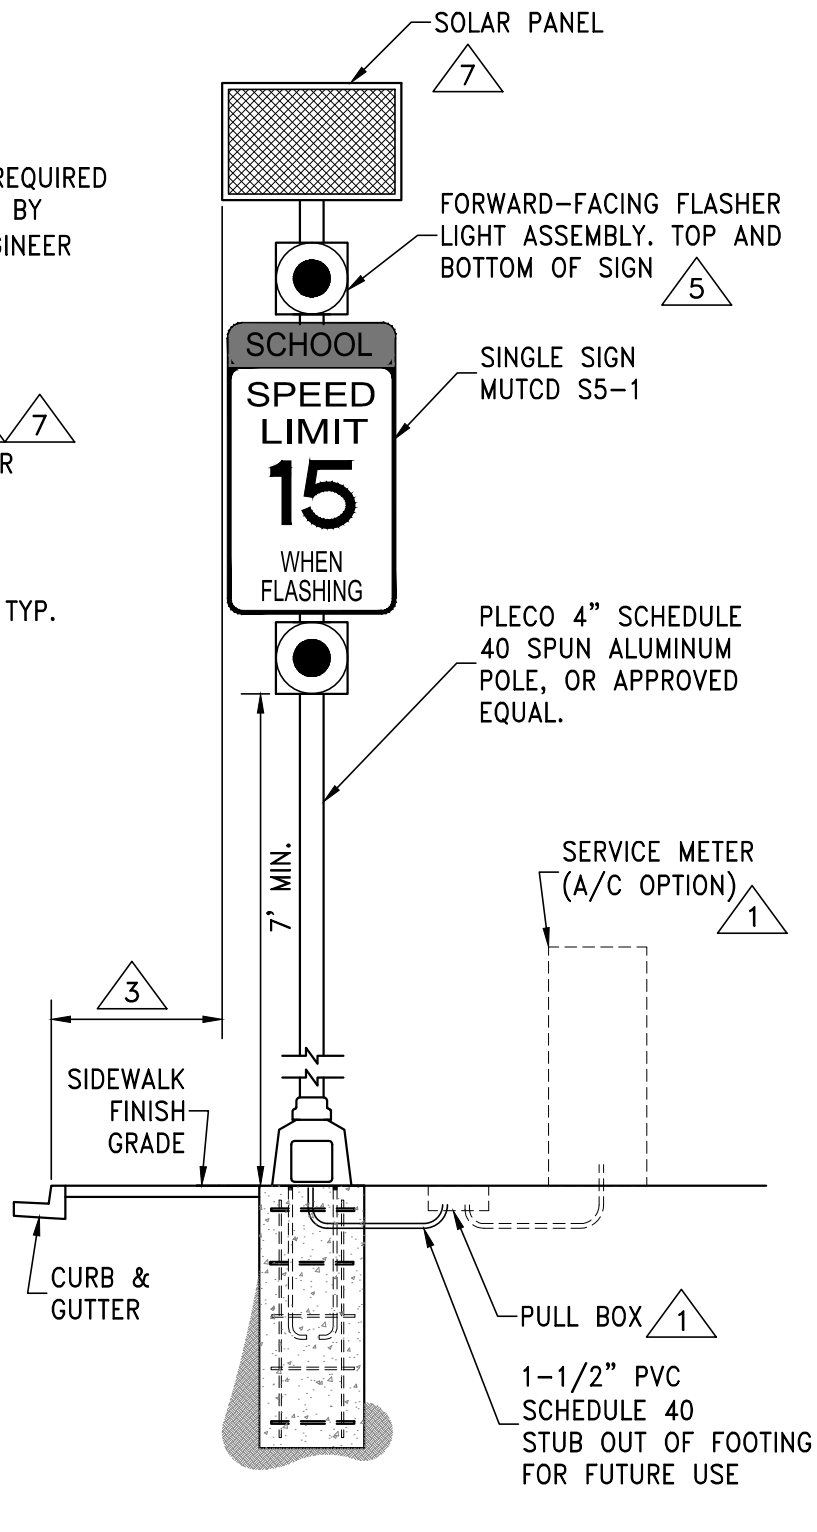

STANDARD DETAILS FOR PUBLIC WORKS CONSTRUCTION

SCHOOL ZONE FLASHERS - ROADSIDE

DRAWING No.	
R-417C	
APPROVED BY: KK	DATE: 1/2023