


SECTION A-A

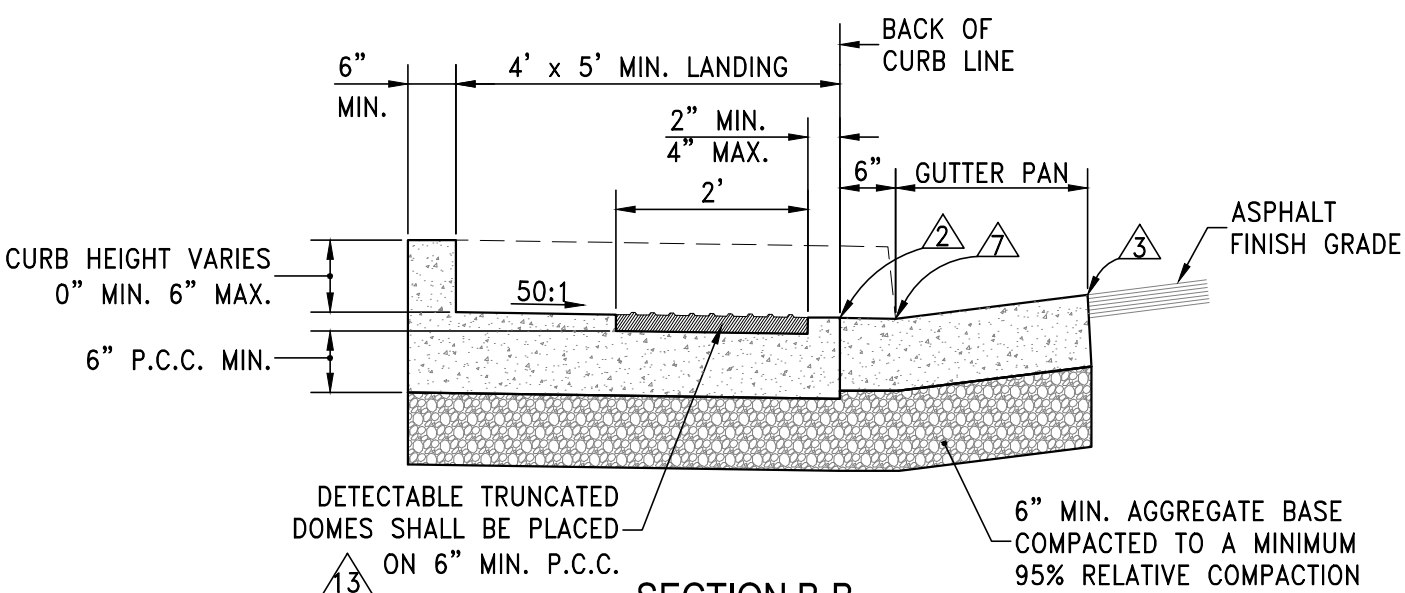

SECTION B-B



STANDARD DETAILS FOR PUBLIC WORKS CONSTRUCTION

DRAWING No.

**PEDESTRIAN RAMP -
EXISTING SIDEWALKS**

R-106A

APPROVED BY: KK

DATE: 1/2023