


PLAN

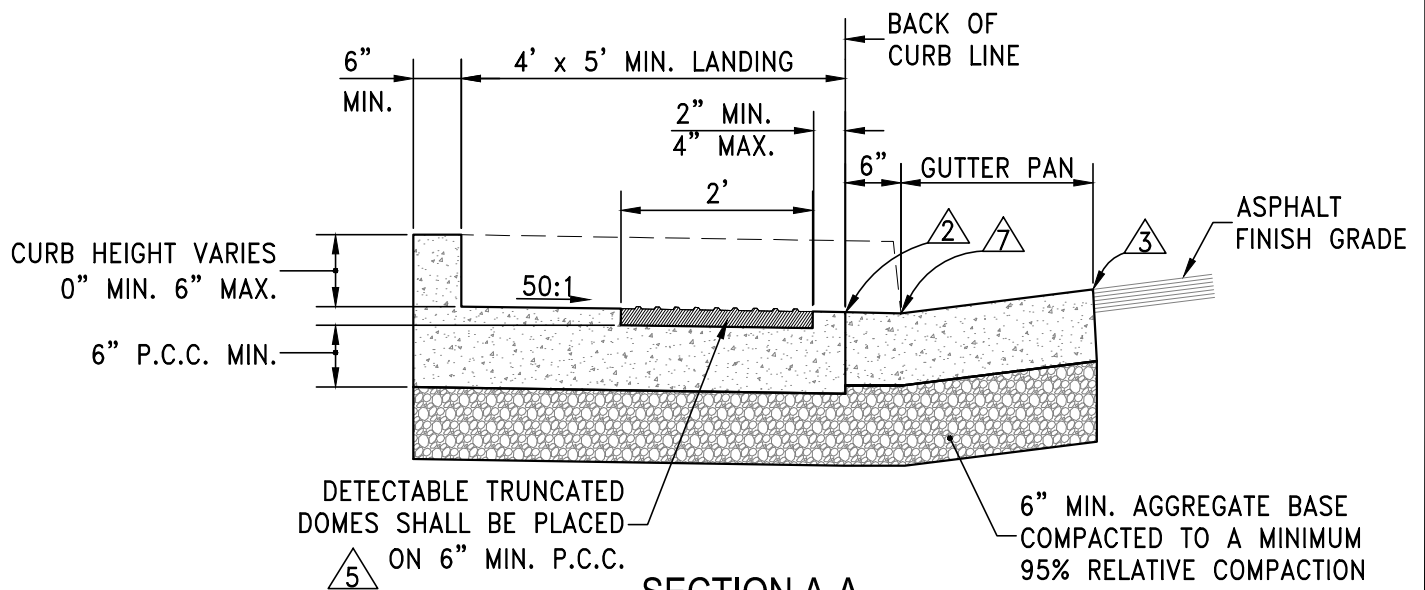

SECTION A-A



STANDARD DETAILS FOR PUBLIC WORKS CONSTRUCTION

DRAWING No.

**PEDESTRIAN RAMP
MIDBLOCK - TYPE 1**

R-106D

APPROVED BY: KK

DATE: 1/2023