


DETAIL A

DETAIL B

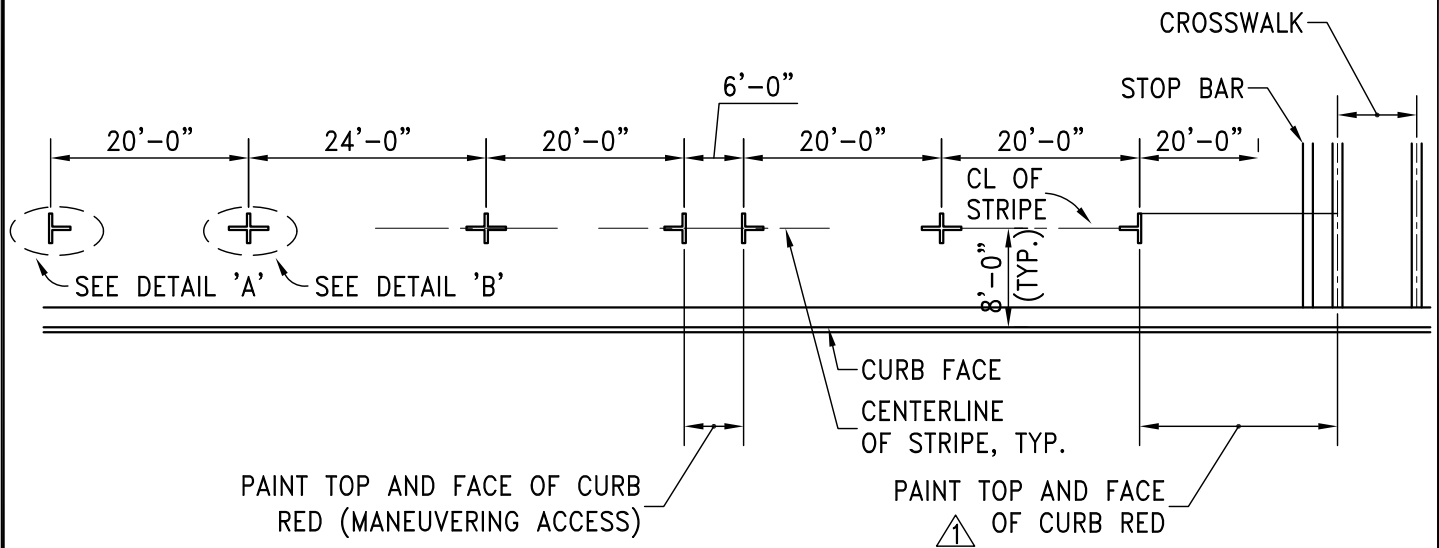

PLAN LAYOUT

NOTES:

1. NO PARKING WITHIN 20 FEET OF A CROSSWALK OR 7.5 FEET ON EITHER SIDE OF A FIRE HYDRANT.
2. PARKING SPACE MARKINGS SHALL BE WHITE, TRAFFIC PAINT. MATERIAL AND APPLICATION SHALL BE IN ACCORDANCE WITH STANDARD SPECIFICATIONS FOR PUBLIC WORKS CONSTRUCTION, LATEST EDITION.
3. PARKING SPACE MARKINGS SHALL BE SYMMETRICAL ABOUT AXIS.



STANDARD DETAILS FOR PUBLIC WORKS CONSTRUCTION

DRAWING No.

**PARKING SPACE MARKINGS**

**R-407**

APPROVED BY: JF | DATE: 3/2014