
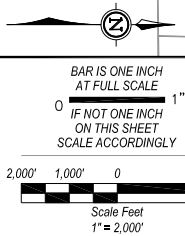


NOTE: INFRASTRUCTURE LOCATIONS AND SIZES ARE CONCEPTUAL AND WILL BE REFINED WHEN MORE DETAILED FACILITY PLANS ARE DEVELOPED.

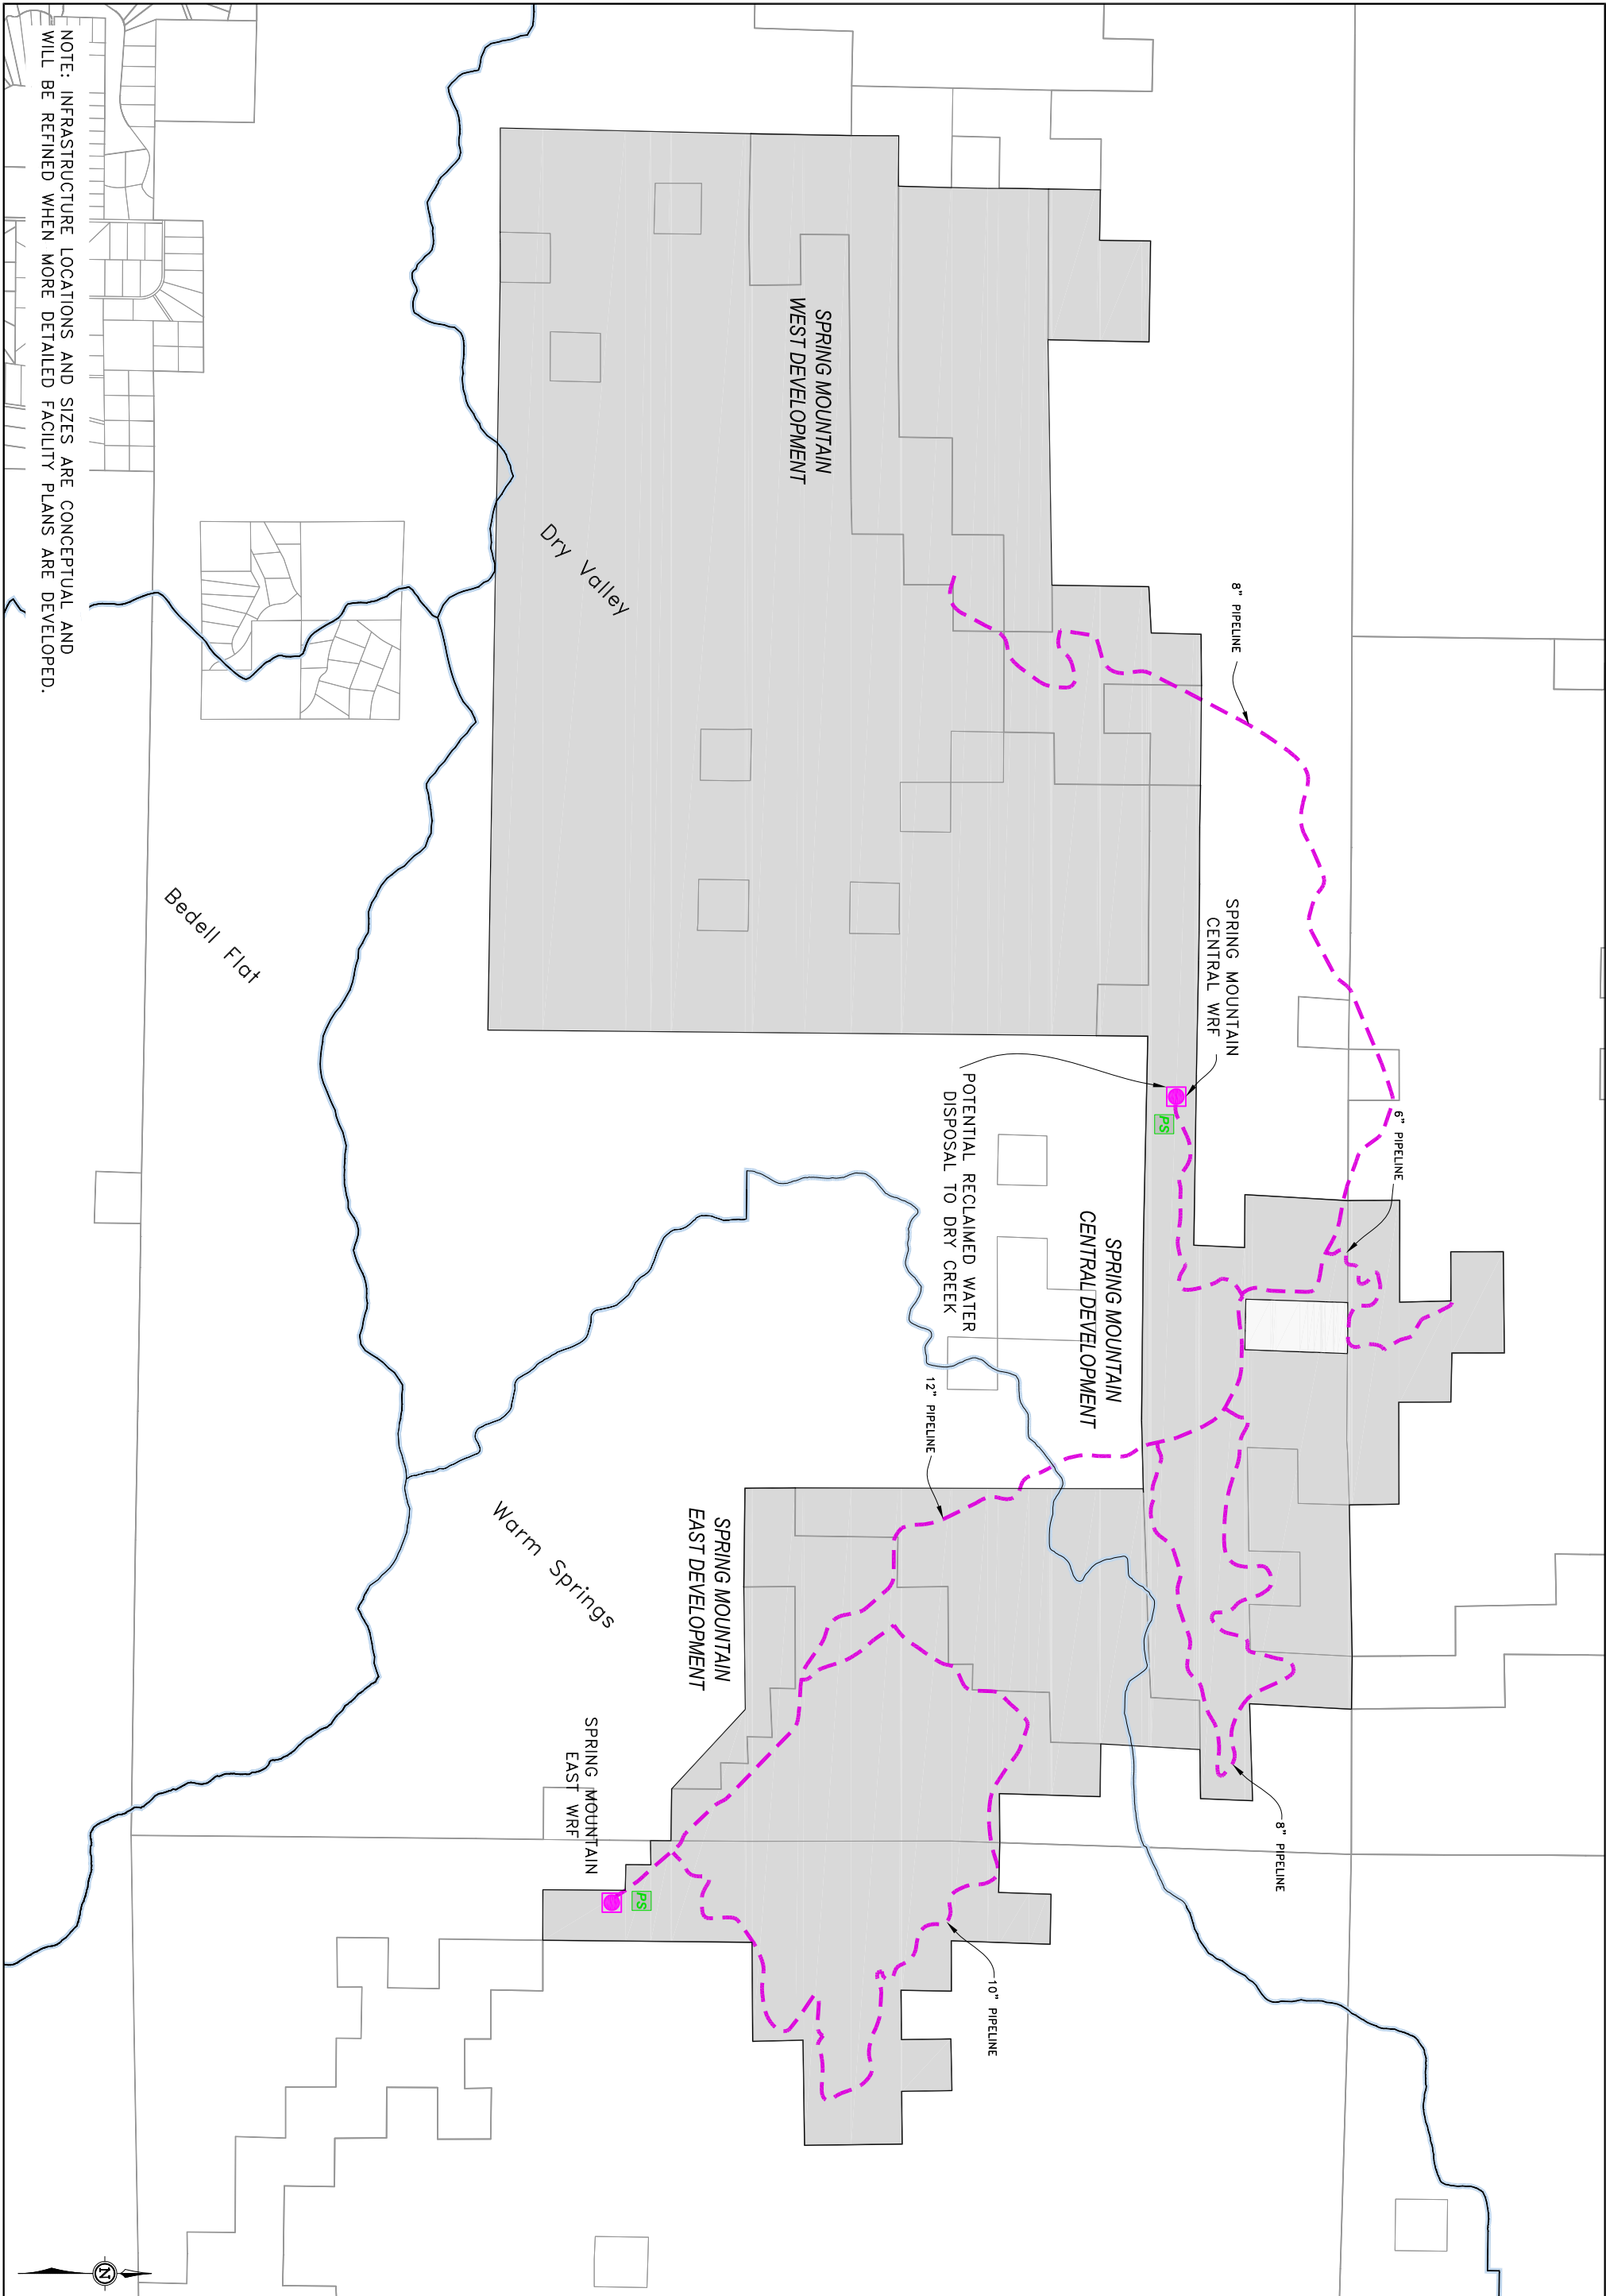

- PS PUMP STATION
- WATER RECLAMATION FACILITY
- RECLAIMED WATER PIPELINE (PROPOSED)

- MAP SYMBOLS
- CITY OF RENO TMSA
  - HYDROBASIN BOUNDARY
  - OUTSIDE TMSA

**HDR**  
**ECO:LOGIC**  
 Consulting Engineers

10381 Double R, Boulevard  
 Reno, Nevada 89521  
 Phone: (775) 827-2311  
 Fax: (775) 827-2316

SPRING MOUNTAIN TMSA - FIGURE 2-5 PLANNED RECLAIMED WATER & DISPOSAL FACILITIES COUNTY OF WASHOE, NEVADA			
REV NO.	REVISION	BY	JOB #
			RENO06-002
			DATE
			JUNE 2007
			SCALE
			1" = 2,000'
DESIGNED	JPE/CVB		
DRAWN	JBW		
CHECKED	CVB		